



TOURIST SLEEPING CAR

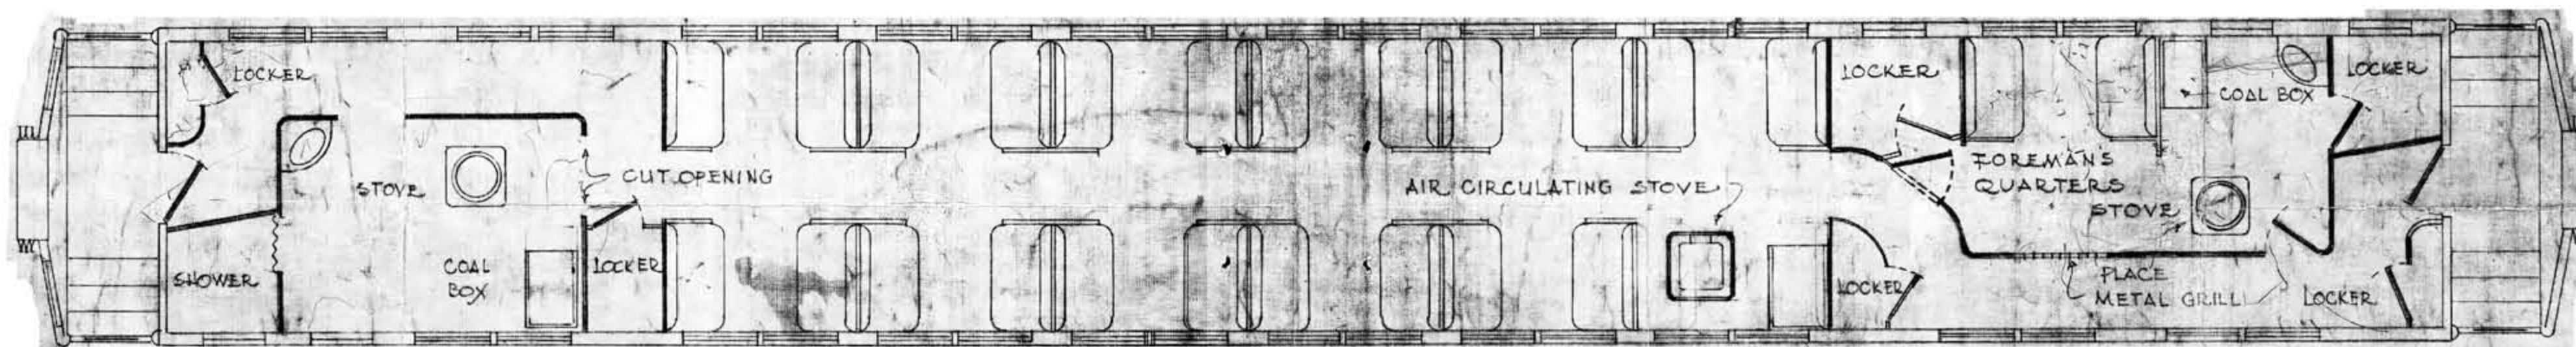

TOURIST SLEEPING CAR CONVERTED FOR USE AS SYSTEM GANG-BUNK CAR

INSTALL HOT WATER TANK OVERHEAD FOR SHOWER SUPPLY.
 INSTALL PIPE AT FLOOR LEVEL, WITH HAND PUMP FOR HOT & COLD WATER SUPPLY.
 ELECTRIC LIGHTING SYSTEM TO REMAIN INTACT WITH ADDED CONNECTION FOR DEPOT SUPPLY.
 PLACE 3 STOVES AS SHOWN ABOVE.

EXTERIOR TO BE PAINTED - OMAHA ORANGE
 INTERIOR TO BE PAINTED - LIGHT SEAFOAM GREEN WALLS
 SUNTONE YELLOW CEILING

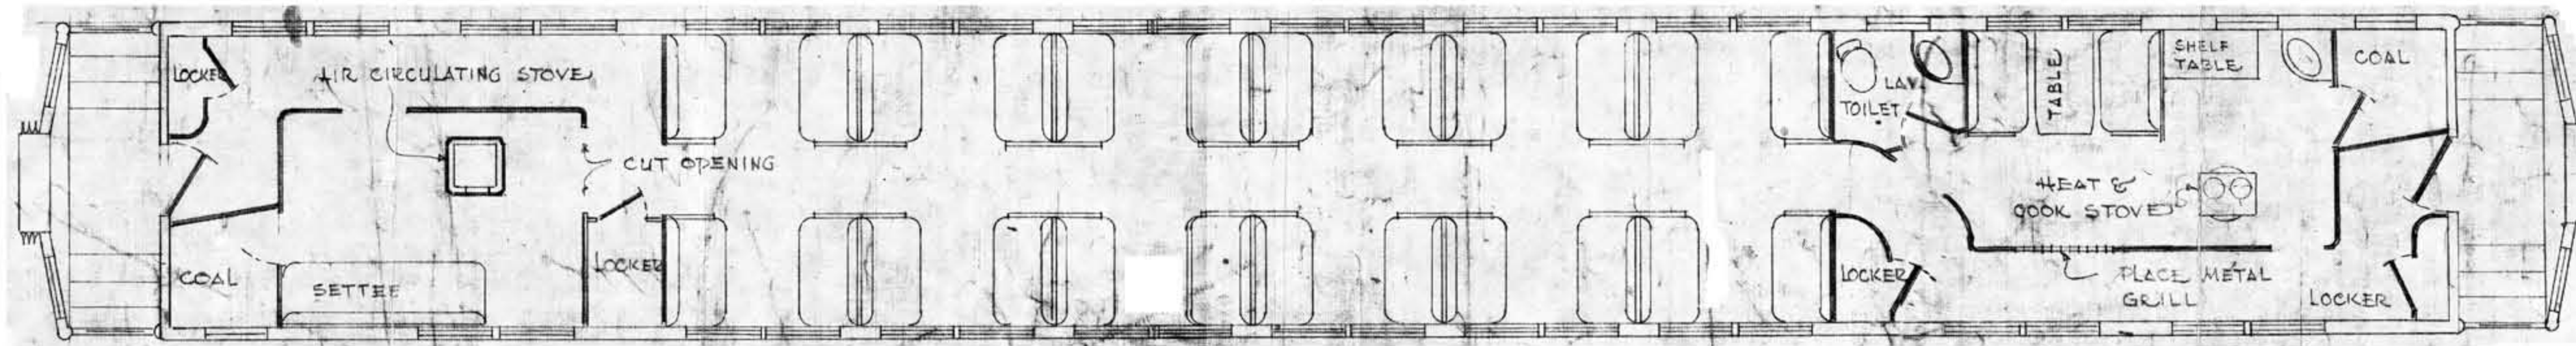

TOURIST SLEEPING CAR CONVERTED FOR USE AS DRIVERS CAR

INSTALL GRAVITY WATER TANK ABOVE LAVATORY
 ELECTRIC LIGHTING SYSTEM TO REMAIN INTACT
 PLACE STOVES AS SHOWN ABOVE

EXTERIOR TO BE PAINTED -
 INTERIOR TO BE PAINTED - LIGHT SEAFOAM GREEN WALLS
 SUNTONE YELLOW CEILING

C. B. & Q. R. R. CO.

CONVERSION OF TOURIST CARS
 TO SYSTEM GANG-BUNK CARS
 AND DRIVERS CARS

SCALE 1/2" = 1' OFFICE OF VICE PRESIDENT - OPERATION
 11-15-17 - LPL